

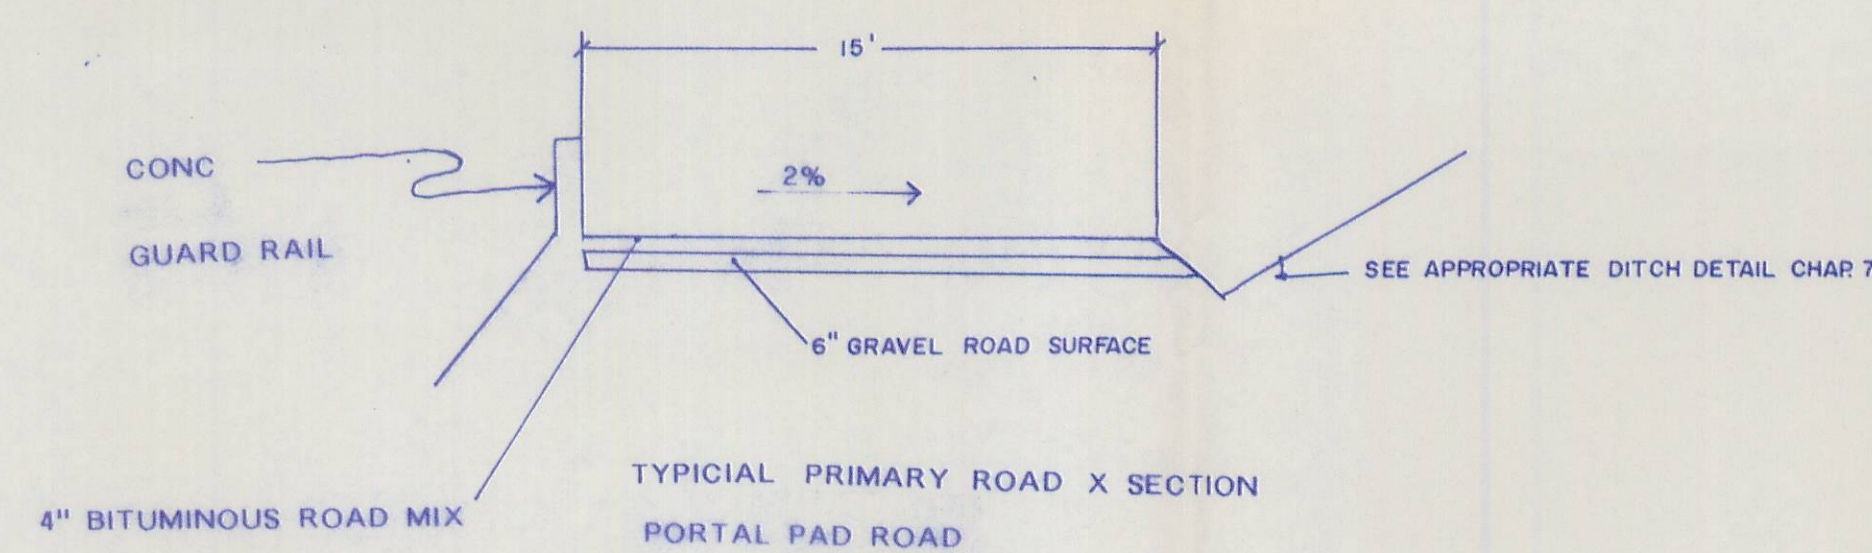
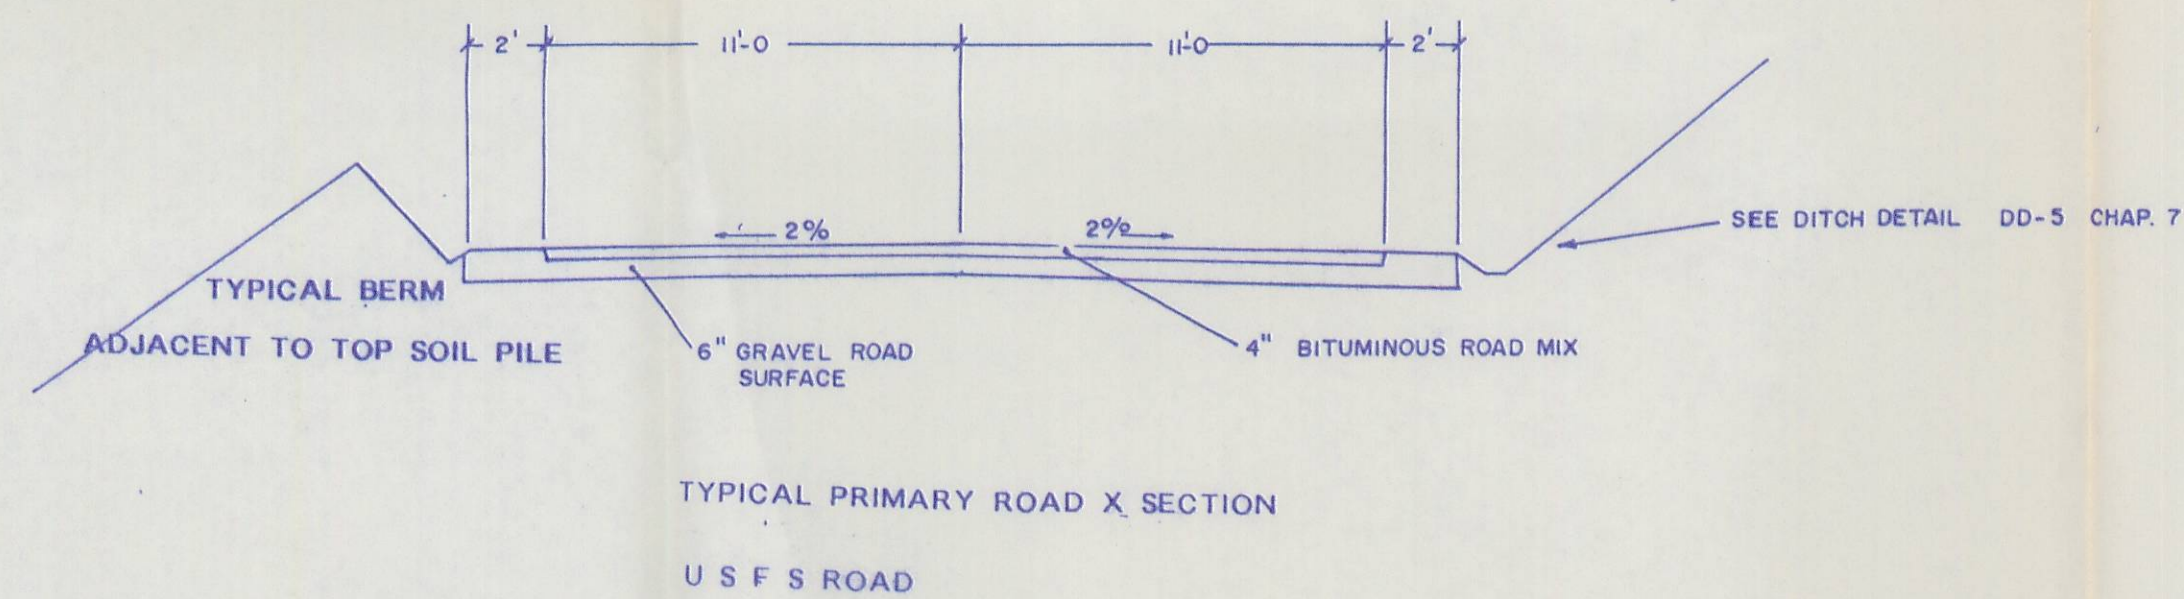


PROFILE SCALE V 1" = 10'
H 1" = 30'

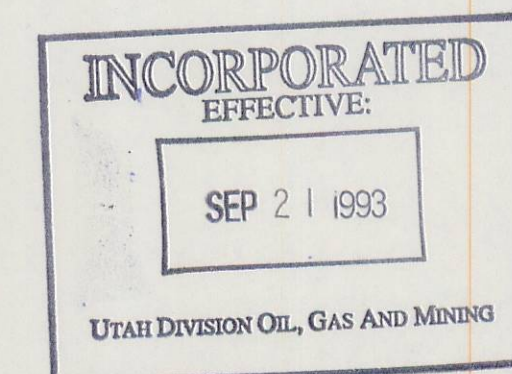

SECTION SCALE 1" = 5'

1 ALL ROADS ARE PRIMARY WITH THE EXCEPTION OF
THE SUBSTATION ROAD

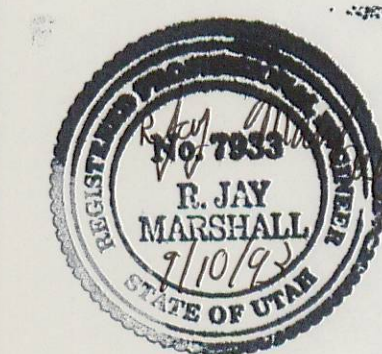

GENWAL COAL COMPANY

ROAD PROFILE AND CROSS SECTION

SCALE AS NOTED

2/10/88

PLATE 5-10

REVISED 9-9-93

RECEIVED
SEP 13 1993
DIVISION OF
OIL, GAS & MINING

SEE PLATE 7-5B FOR DRAINAGE CROSS SECTIONS